


BRIGHTS

115-153 MOORABOOL STREET



HAMILTON GROUP



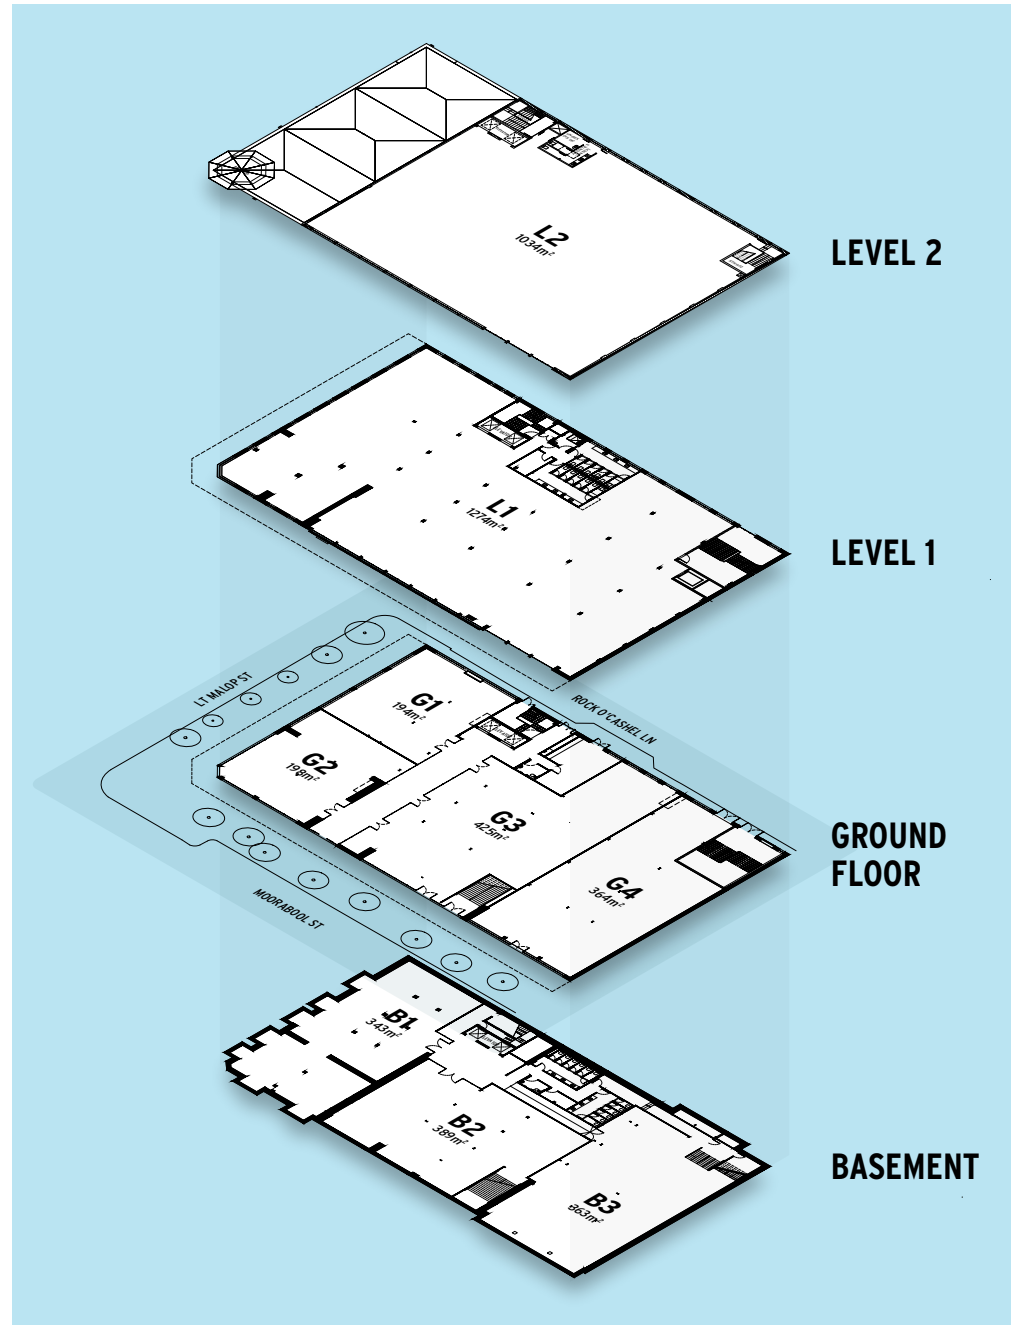



141-153 MOORABOOL ST.



BRIGHTS

141
L1: 95½

141
G: 155m²

143
136m²

145
143m²

147
169m²


153
L1: 50½

151
65m²

153
G: 62m²

ROCK OF CASHEL LANE

MOORABOOL STREET

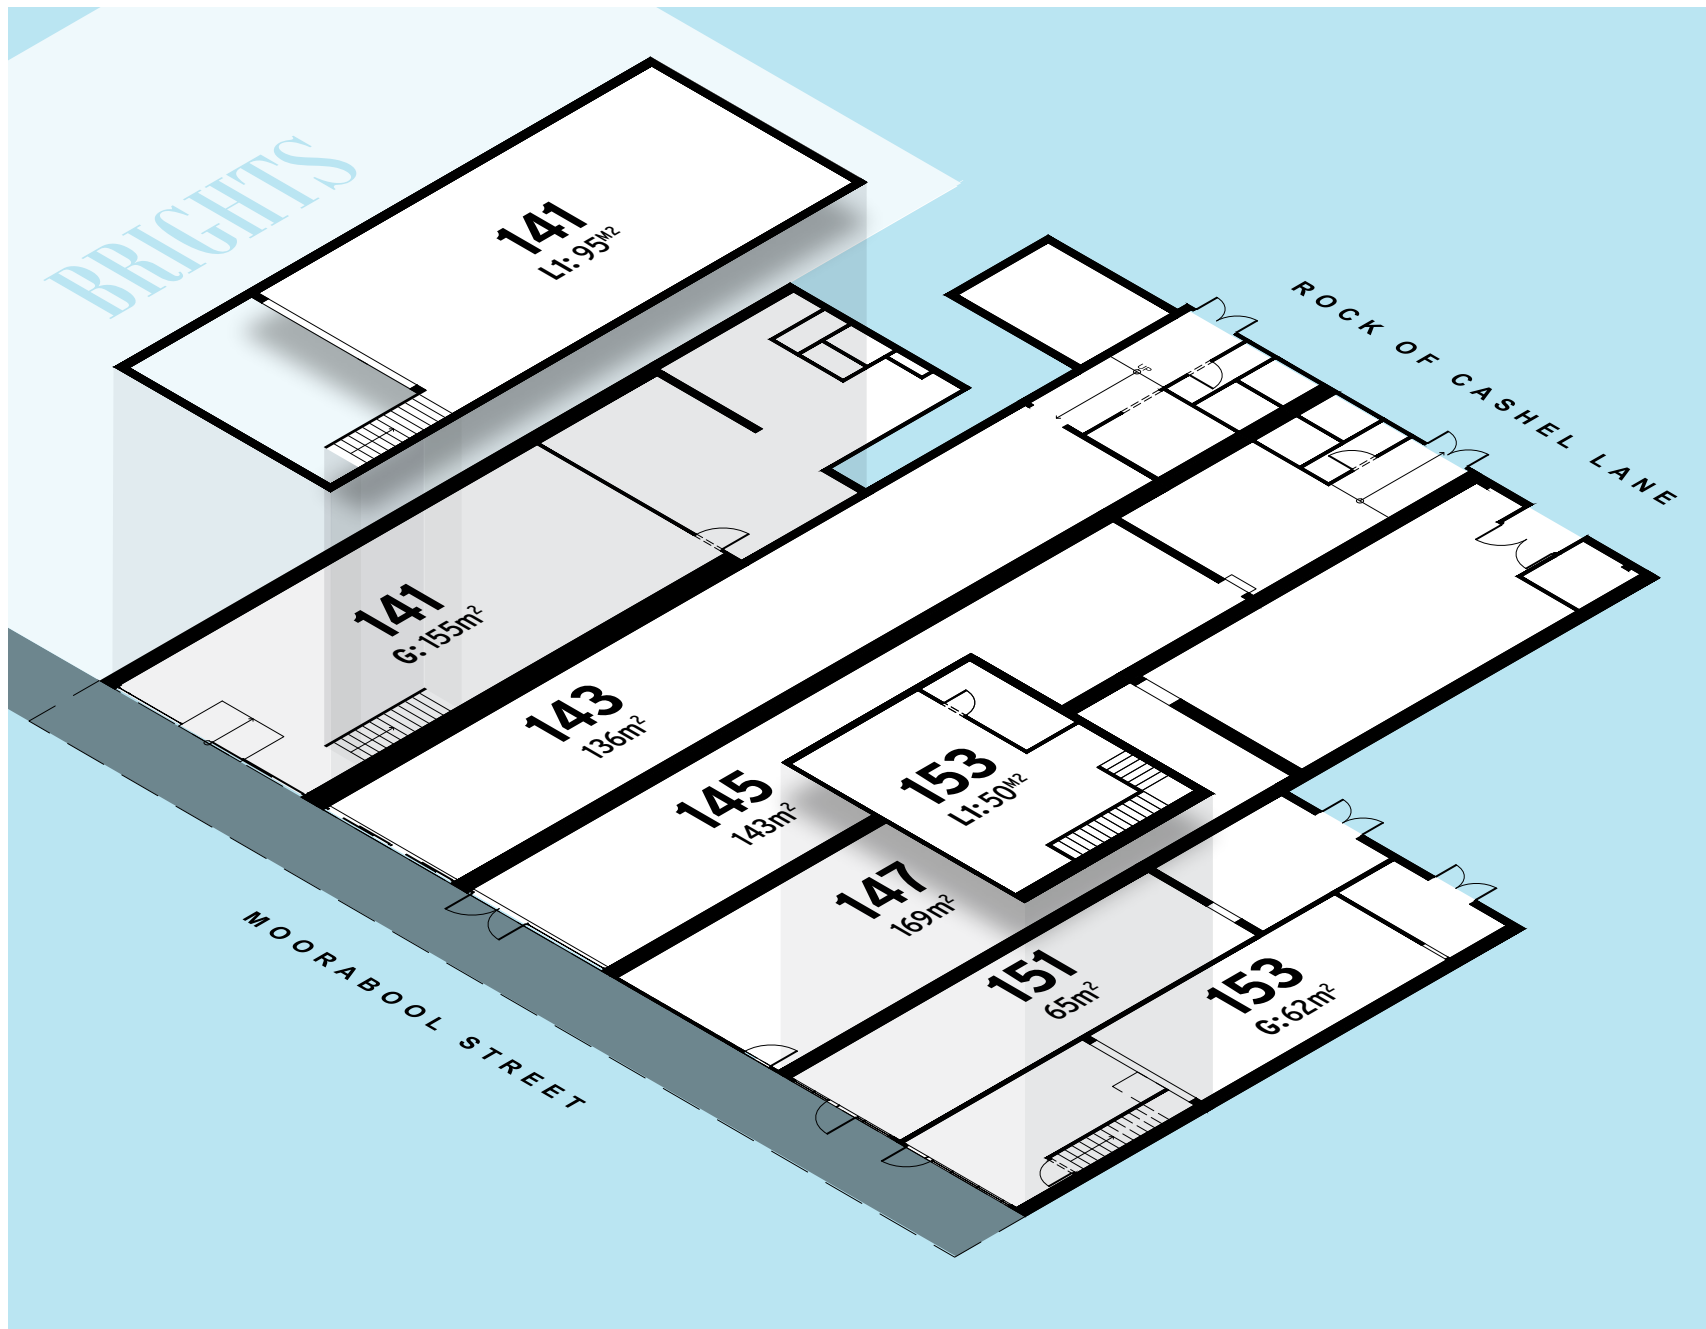



**HAMILTON
GROUP**


We offer Geelong's
most exciting spaces for
growing businesses.

Cam Hamilton

cam@hamilton.net.au

0412 927 229 • (03) 5224 2788

hamilton.net.au

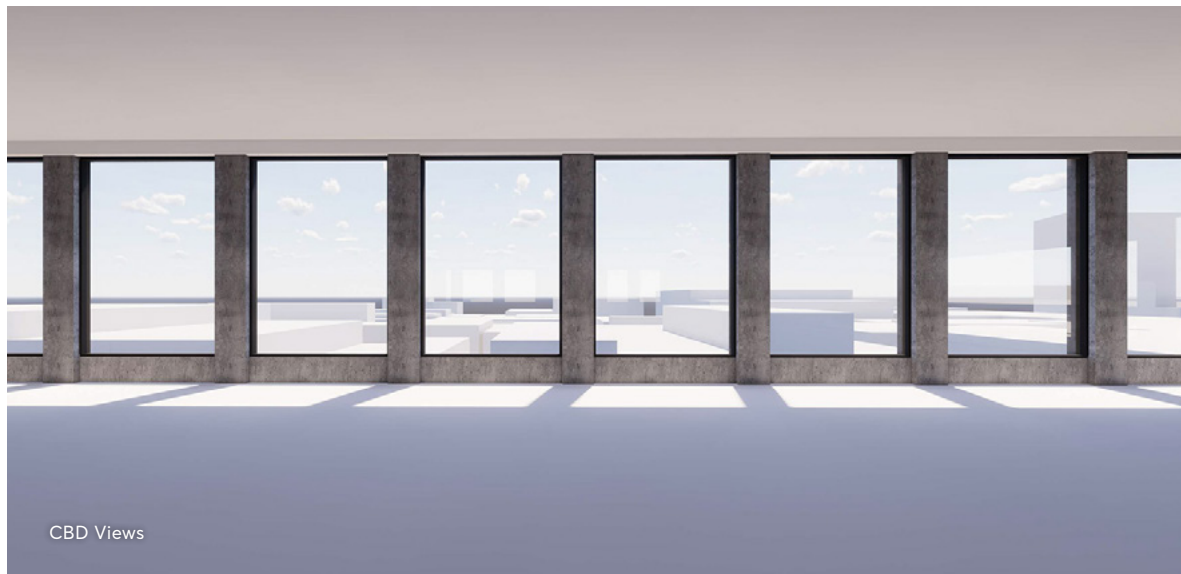

CBD Views